


Notes
All dimensions must be checked on site and not scaled from this drawing

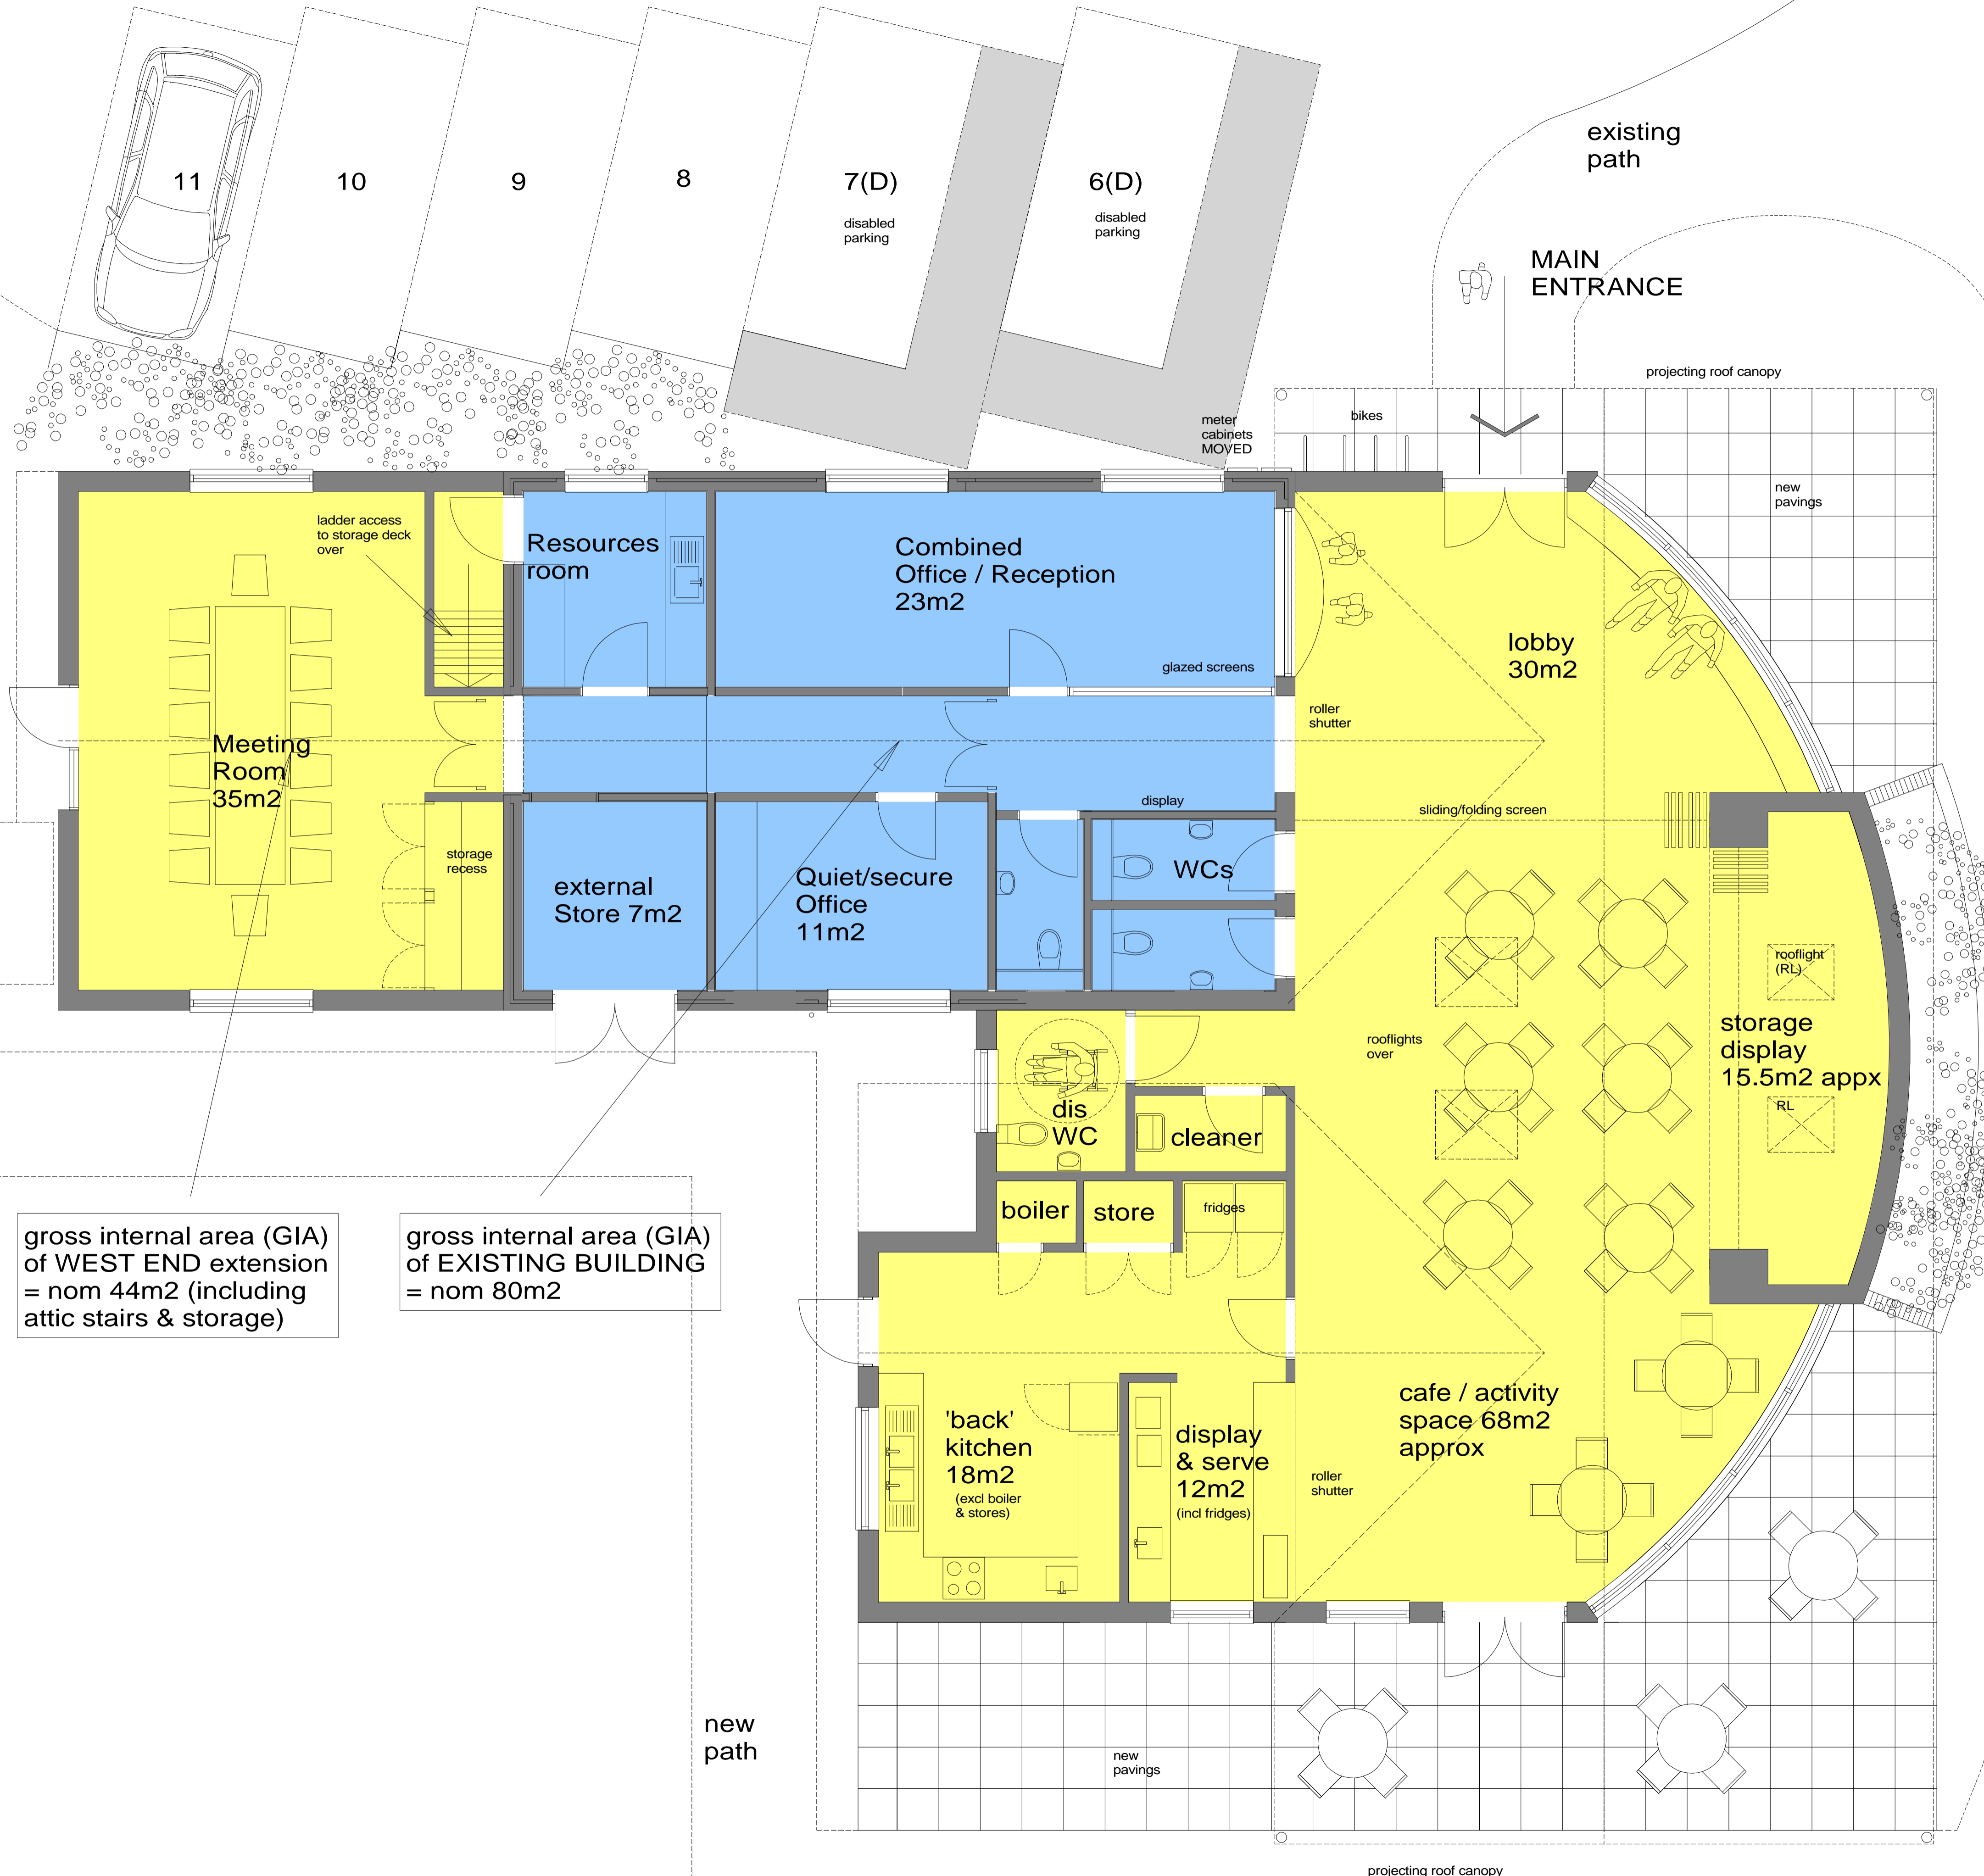


gross internal area (GIA) of EAST & SOUTH EXTENSION (toned) = nom 160m2

gross internal area (GIA) of WEST END extension = nom 44m2 (including attic stairs & storage)

gross internal area (GIA) of EXISTING BUILDING = nom 80m2

approx NORTH

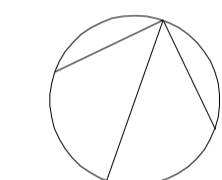

SEE ALSO SITE PLAN 255

Revisions	Date	by	Rev
minor updates for consultation exhibition	11.1.17	sw	P2

Client
Binfield Parish Council

Project
Alterations & extensions to Binfield Parish Offices - Benetfield Road Binfield Bracknell RG42 4EW

BUILDING PLAN - AS PROPOSED



STANHOPE WILKINSON ASSOCIATES
CHARTERED ARCHITECTS © Copyright
2 Swinford Farm Eynsham Oxford OX29 4BL
Tel: (01865)883222
E-mail: office@swa-architects.co.uk

Scales	Date	by
1:50 @ A1	10.12.2016	SW
1:100 @ A3		

Job No.	Drawing No.	Rev.
16292	205	P2